


## TOWNSHIP 40 NORTH, RANGE 117 WEST, OF THE SIXTH PRINCIPAL MERIDIAN, WYOMING.

## DEPENDENT RESURVEY AND SURVEY OF RIPARIAN LANDS

ENLARGED DIAGRAM "A"

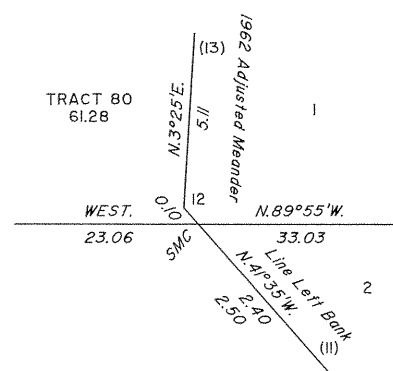

(Not To Scale)

Lat. 43° 26' 10.25" N.  
Long. 110° 50' 58.64" W.  
NAD 83 (1986)

Sec. 11

WEST

39.79

N. 89° 55' W.

29.44

WEST

23.06


N. 89° 55' W.

33.03

Sec. 14

Sec. 13

Sec. 15

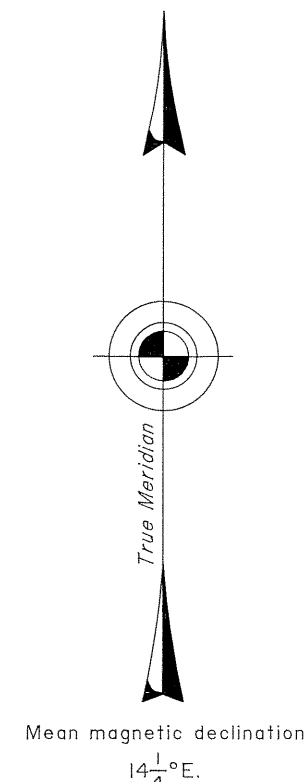Present Left Bank  
of Snake River

A.M.C.  
S. 19° 31' E., 8.35  
8 S. 61° 57' E., 6.87  
9 S. 44° 33' E., 4.80  
10 S. 15° 30' E., 3.30  
11 S. 1° 01' W., 2.31  
A.M.C.

Left Bank Snake River  
1962 Record Adjusted Meanders


11 N. 41° 35' W., 2.40  
S.M.C.  
N. 41° 35' W., 0.10  
12 N. 3° 25' E., 5.11  
13 N. 15° 24' E., 3.01  
14 N. 20° 36' E., 2.20  
15 N. 3° 24' E., 5.01  
16 N. 5° 35' E., 3.21  
17 N. 47° 32' E., 2.52  
M.C.

N. 89° 49' E.

28.97

Res. by  
J.A. Eaves, C.W. Enix & R.F. Johnson  
in 1962

Sec. 23

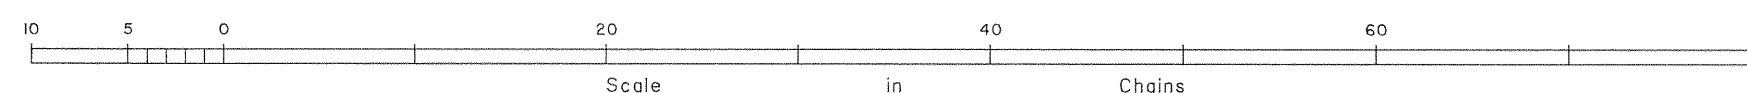

A history of surveys is contained in the field notes.

This plat, in 2 sheets, represents the dependent resurvey of a portion of the Fourteenth Auxiliary Meridian West, through T. 40 N., between Rs. 116 and 117 W., and a portion of the subdivisional lines designed to restore the corners in their true original locations according to the best available evidence, the subdivision of sections 14 and 25, the survey of portions of the present right bank of the Snake River, the riparian partition lines, and the metes and bounds survey of Lot 15, section 25, T. 40 N., R. 117 W., Sixth Principal Meridian, Wyoming.

Except as indicated hereon, the lottings and areas are as shown on the plat approved April 2, 1903.

Survey executed by Lynn A. Forbes, Cadastral Surveyor, beginning May 3, 1998, and completed June 9, 2000, pursuant to Special Instructions dated April 2, 1998, Supplemental Special Instructions dated August 24, 1998, Supplemental Special Instructions dated September 25, 1998, and Amended Special Instructions dated April 28, 2000, for Group No. 652, Wyoming.

UNITED STATES DEPARTMENT OF THE INTERIOR  
BUREAU OF LAND MANAGEMENT

Cheyenne, Wyoming

September 28, 2001

This plat is strictly conformable to the approved field notes, and the survey, having been correctly executed in accordance with the requirements of law and the regulations of this Bureau, is hereby accepted.

For the Director

*John P. Lee*  
Chief Cadastral Surveyor for Wyoming

